



(様式00)

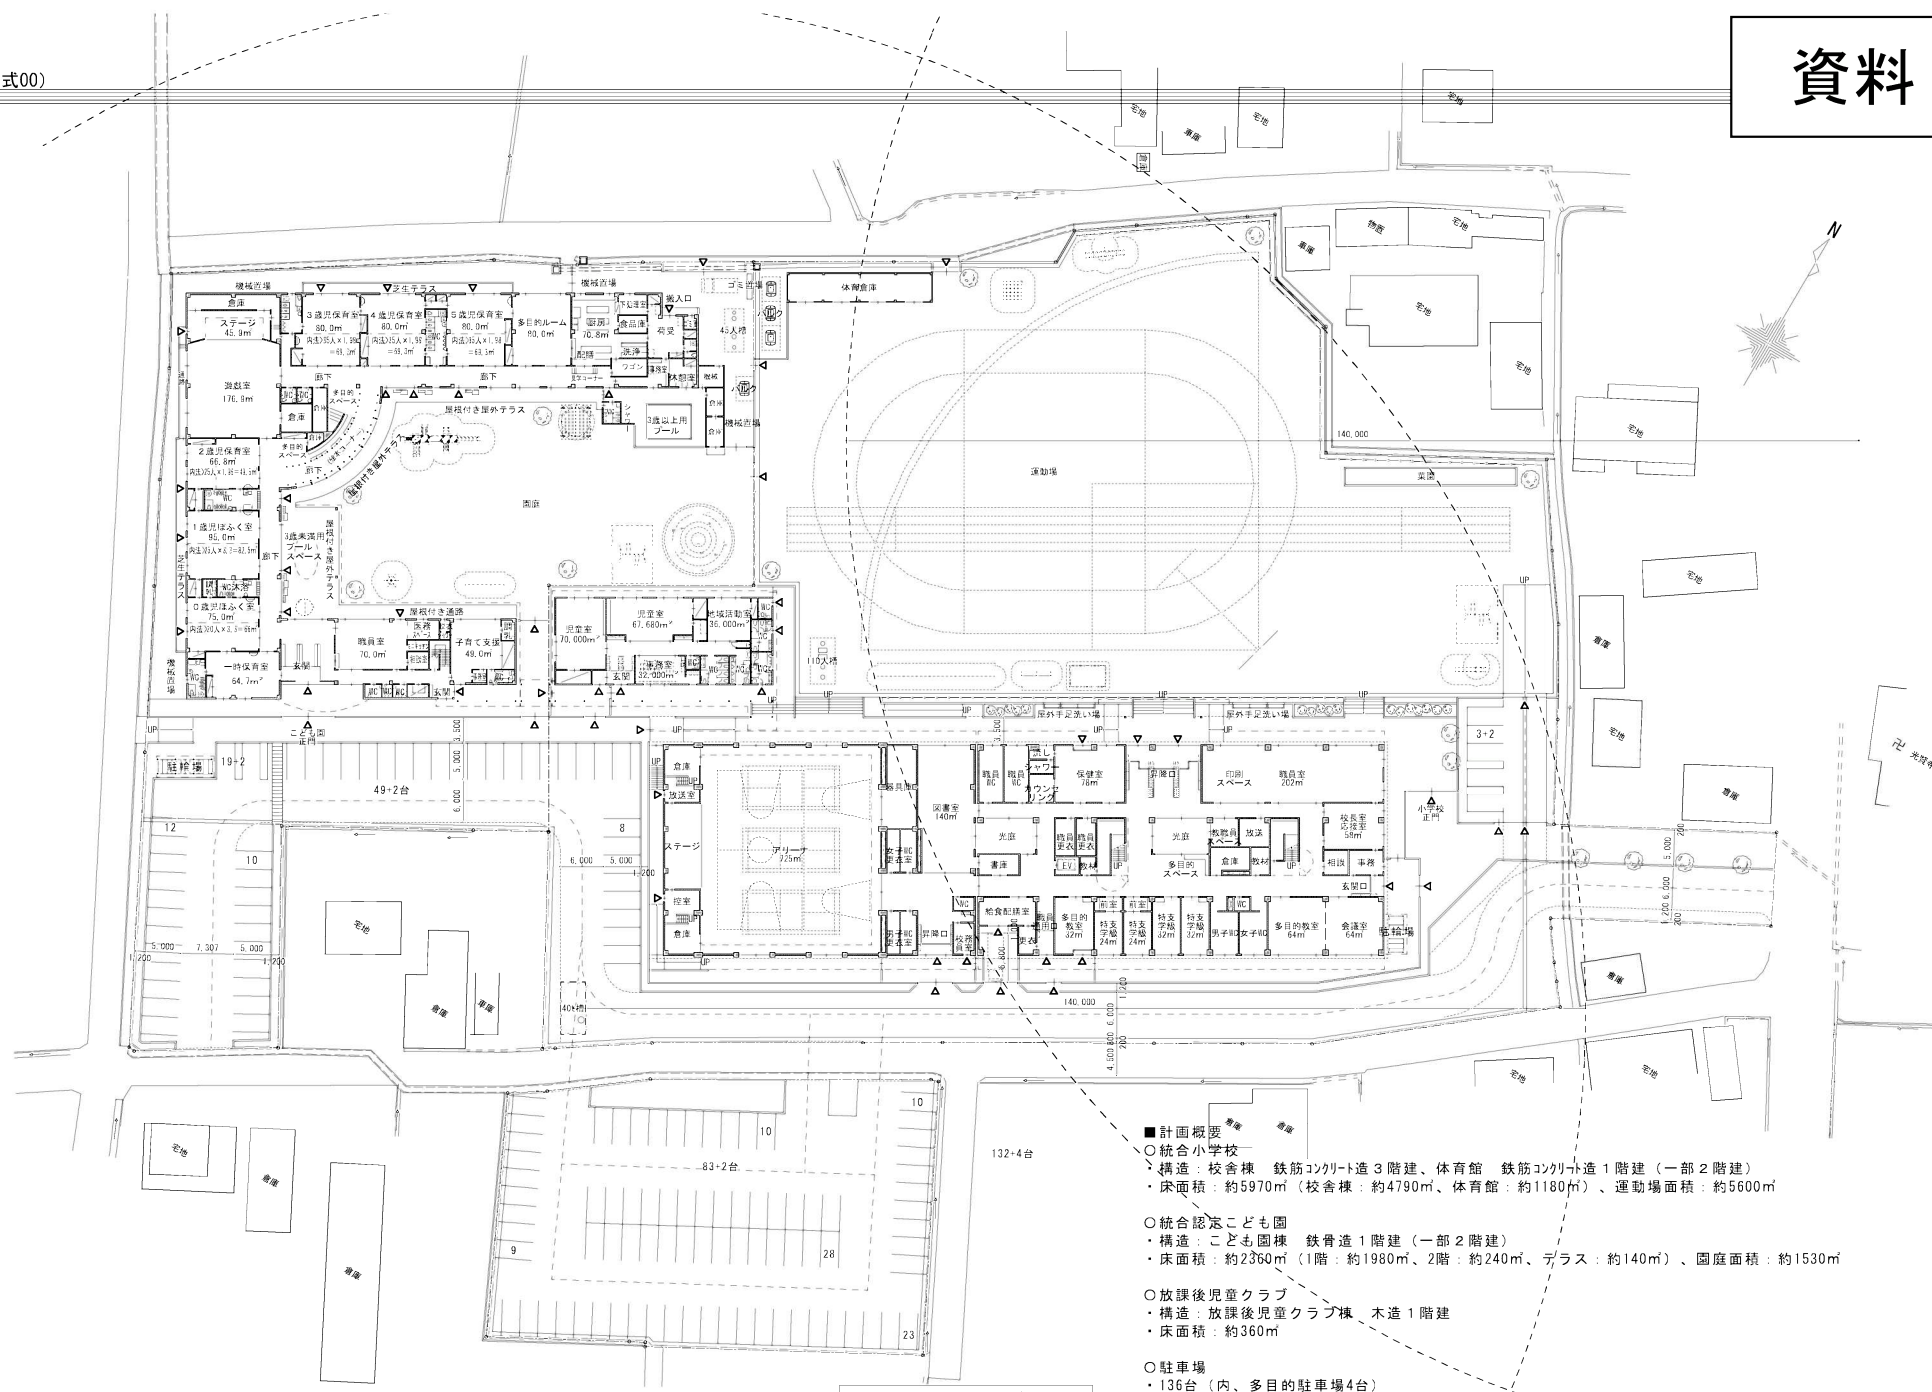


配置図 A3:1/700


(様式00)

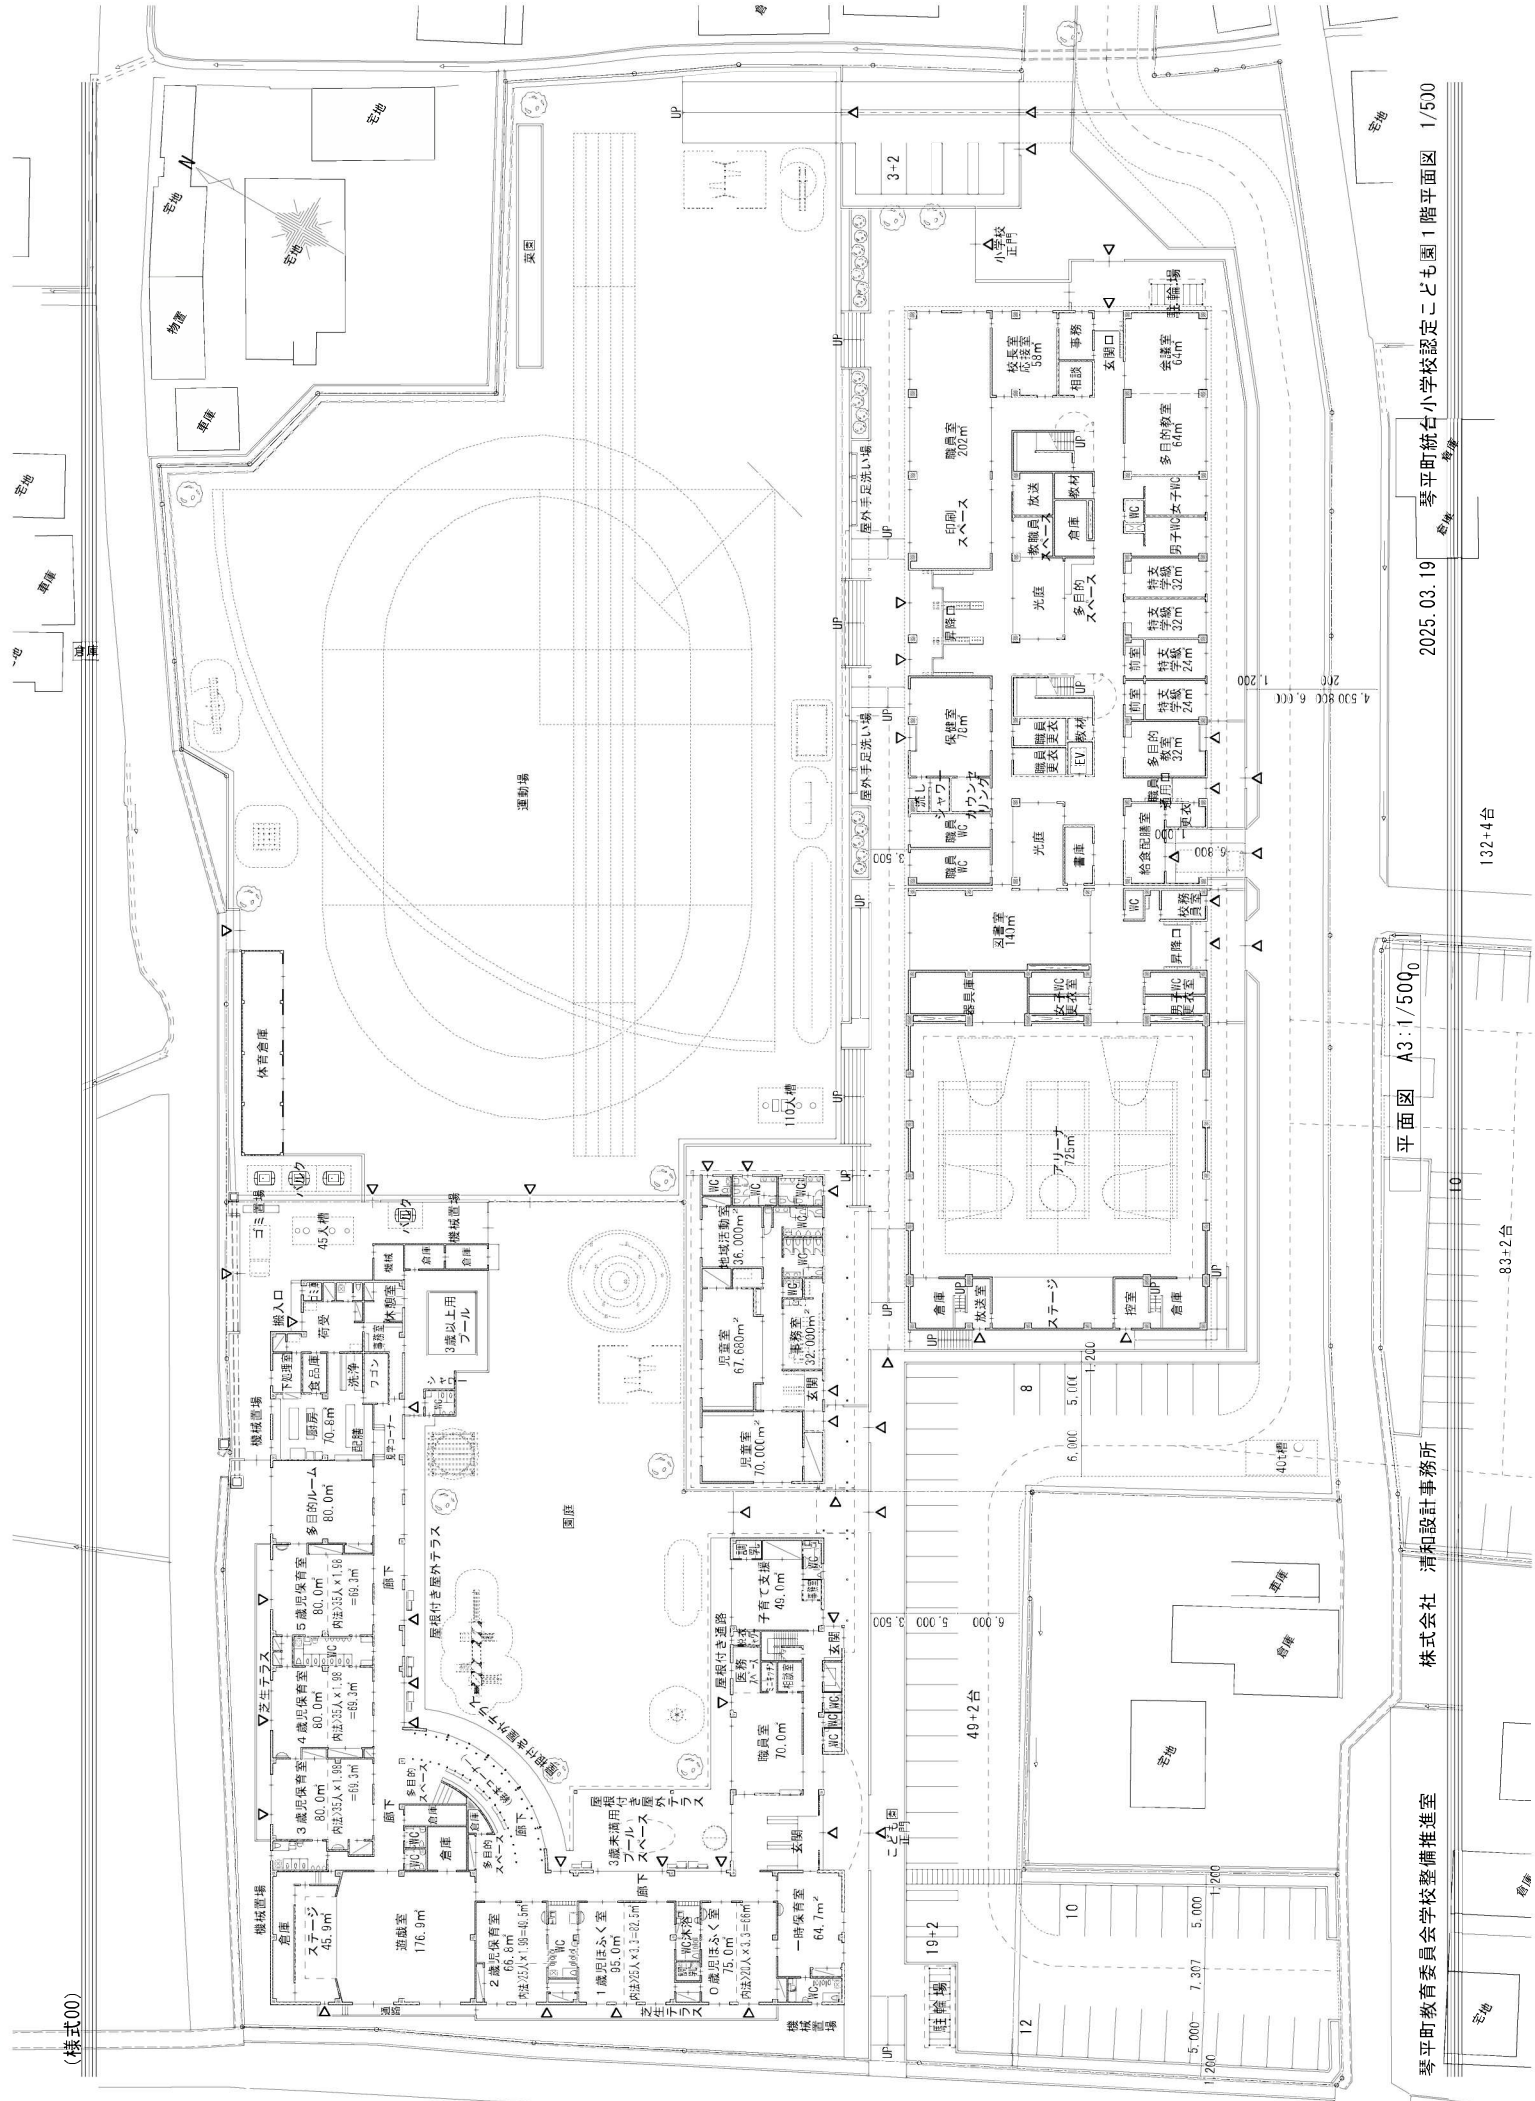

132+4台

83+2台

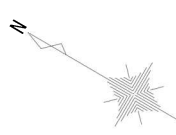

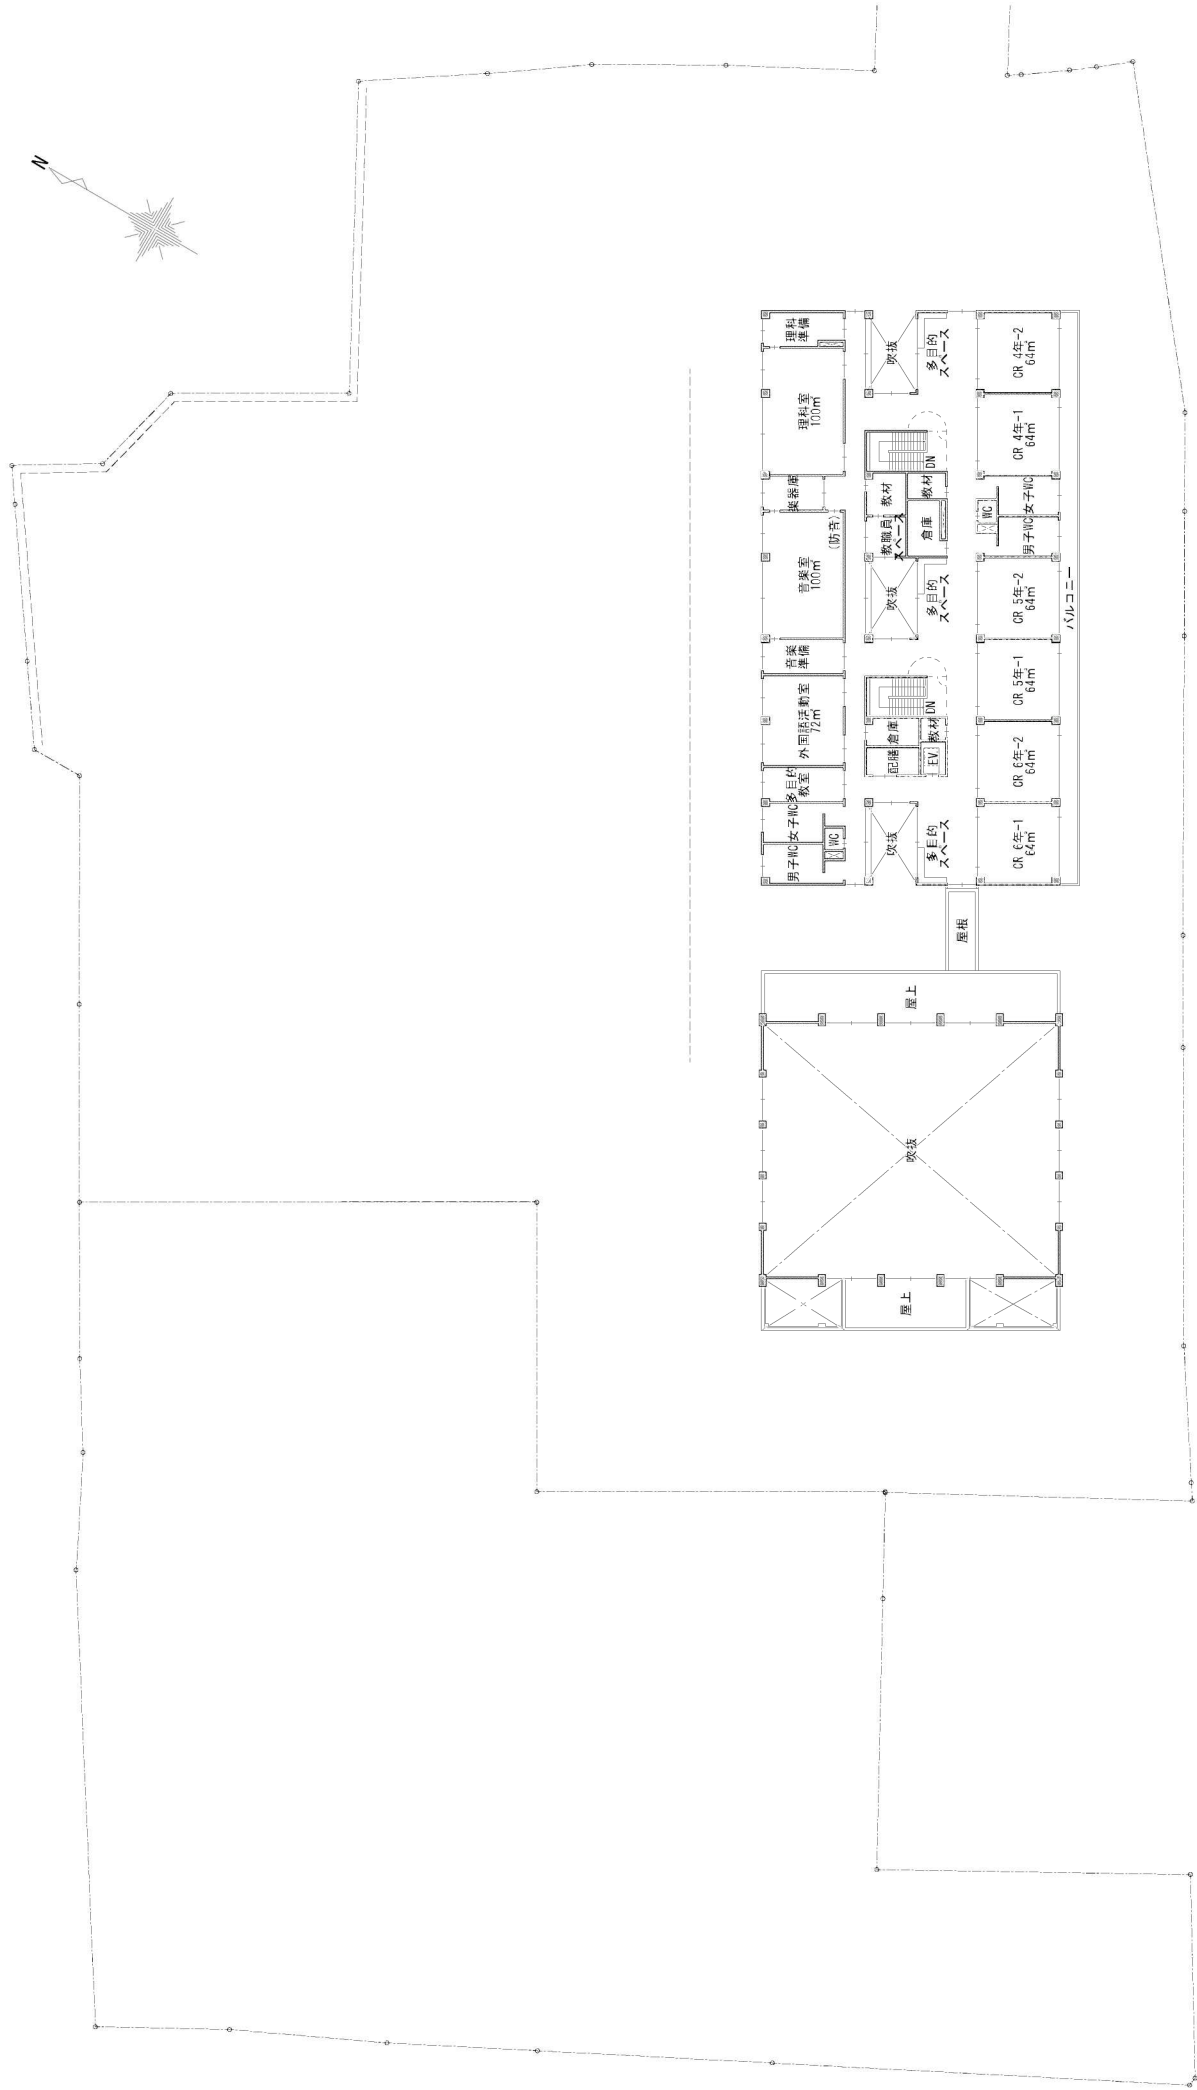

平面図 A3: 1/500